



Elevation C

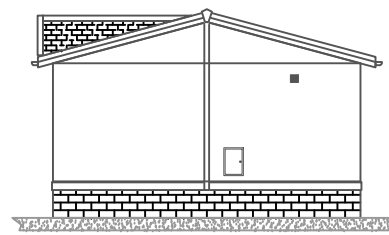

Elevation A



Elevation D

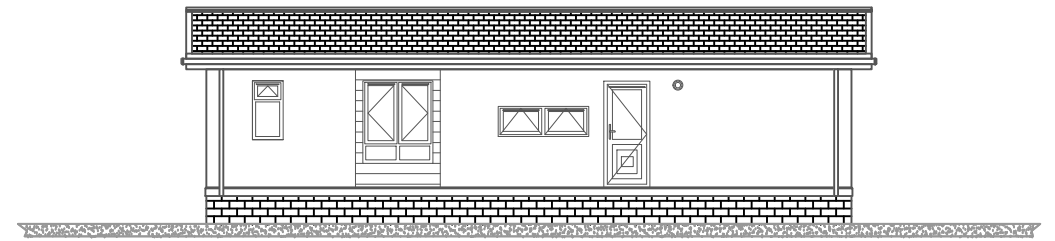


Elevation B

STANDARD

ELEVATION B

Please note that the elevations are for illustration purposes.

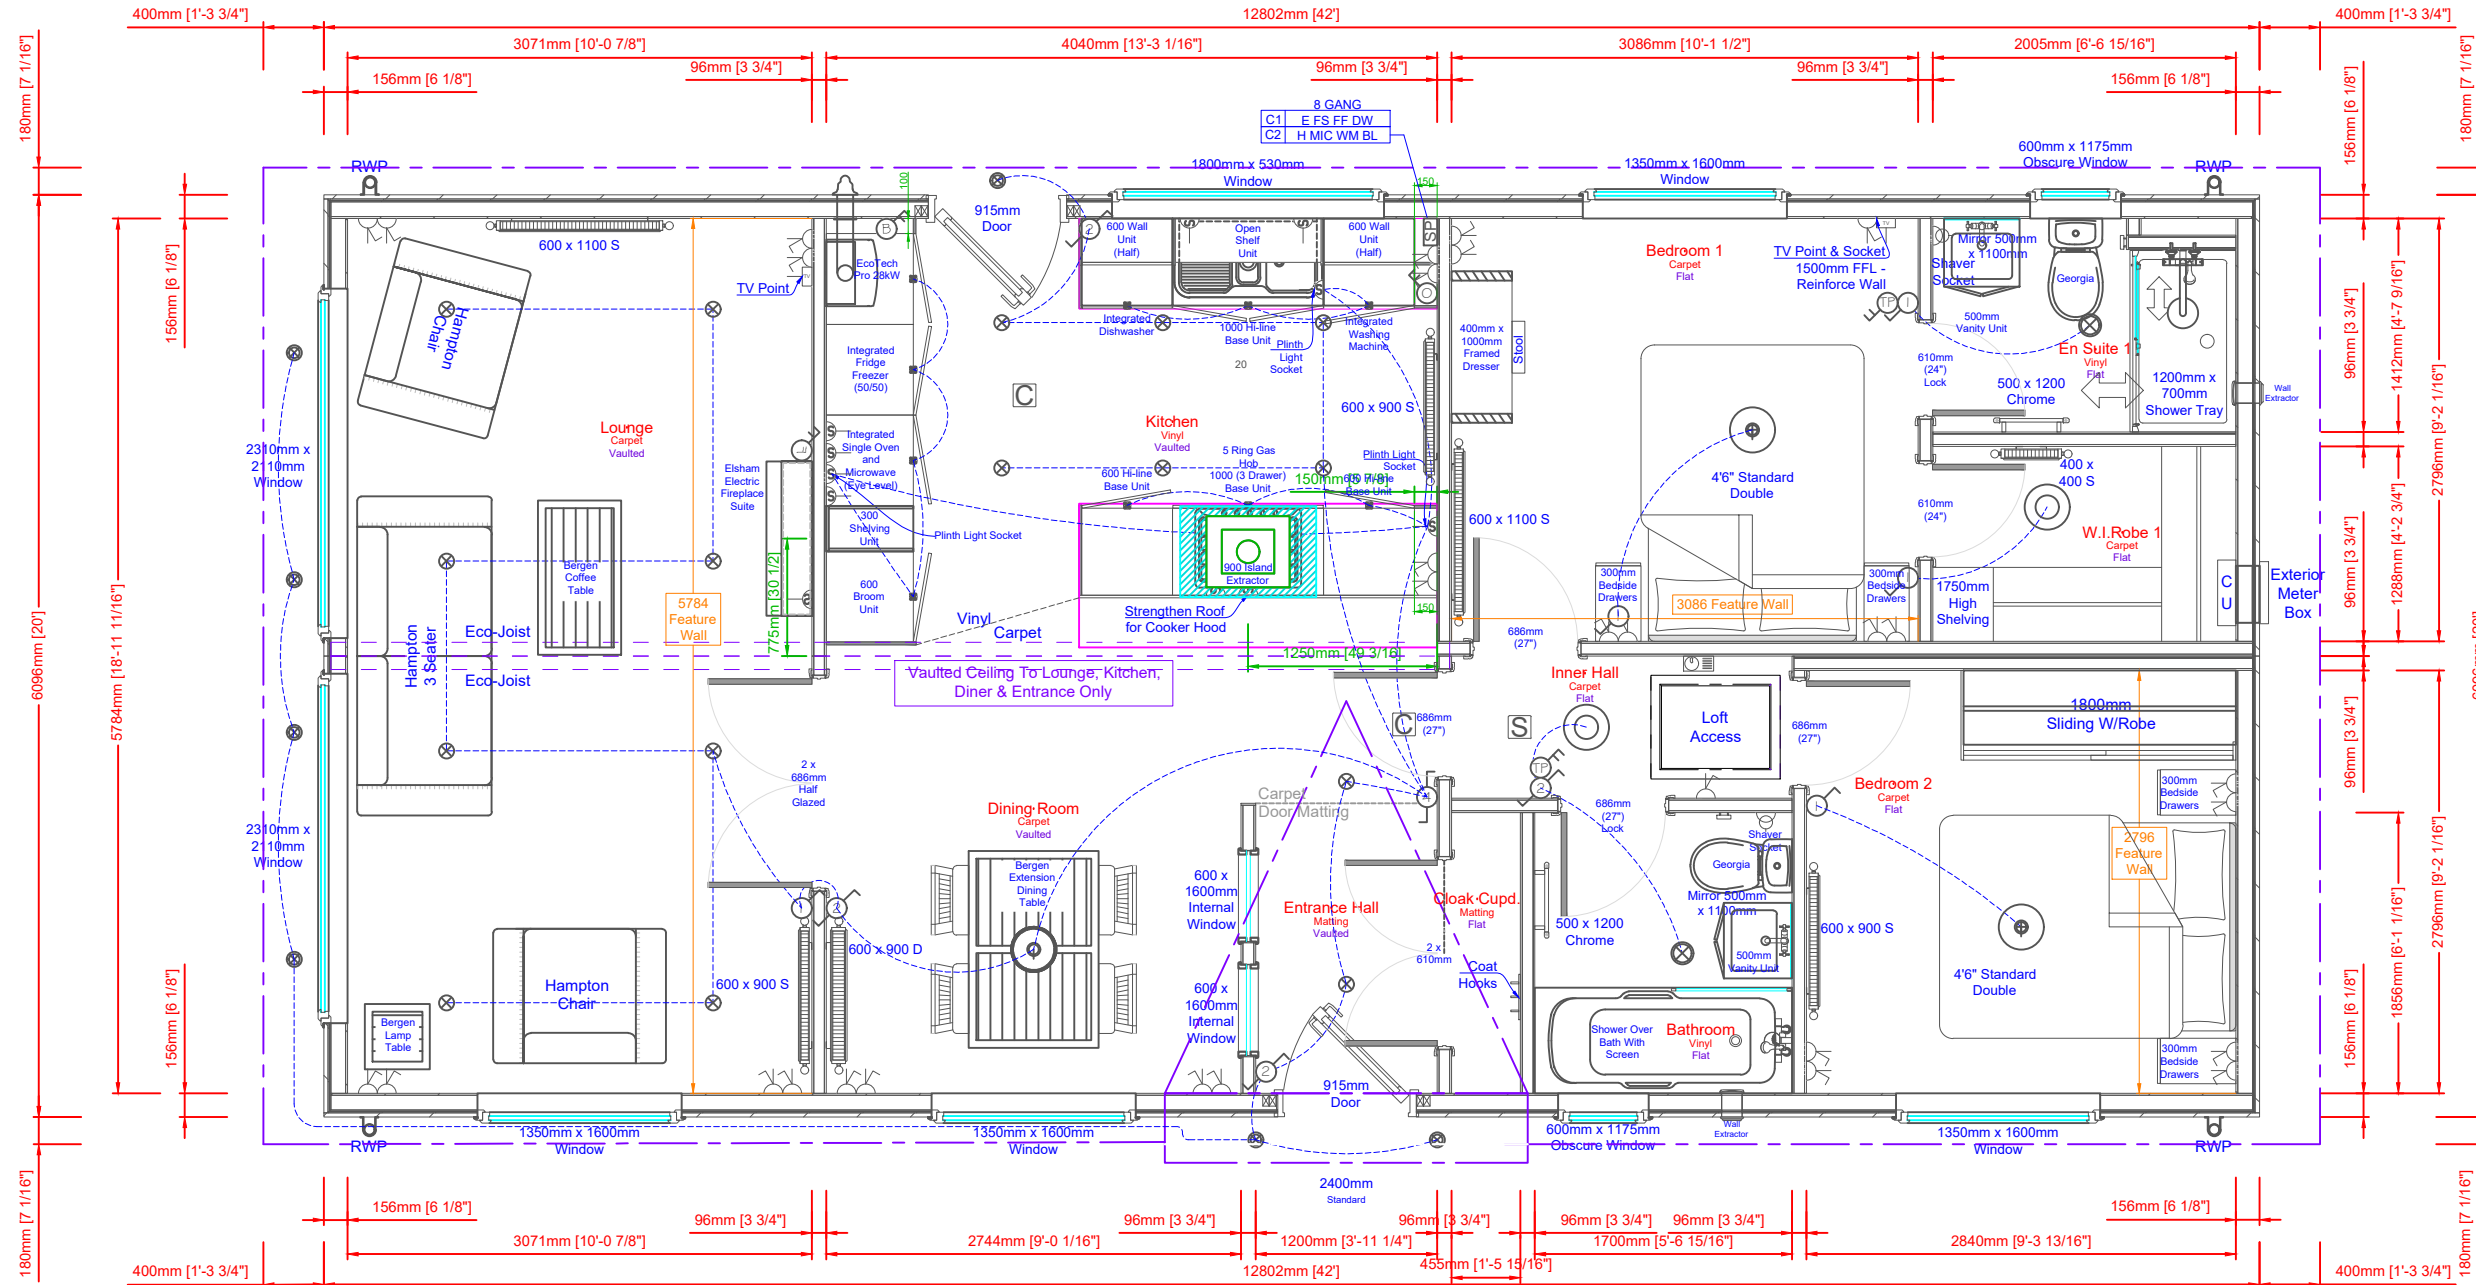

ELEVATION C

ELEVATION D

ELEVATION A

All measurements in mm unless stated otherwise.



A Shipton Way, Express Business Park,
Rushden, Northamptonshire, NN10 6GL.

T (01933) 354000

E sales@phplh.com

W prestigehomeseeker.com

C Copyright © Prestige Homeseeker

	Sockets
	Thermostat
	Switches/Isolators
	Smoke Alarm
	CO Alarm
	Consumer Unit
	Under Locker Light
	Downlight
	Batten Holder
	Ceiling Rose

NOTES
N/A

0	27-02-20	JM	Original
REVISION HISTORY			
DRAWING			

Scale:	Relative
Quote:	QN ?????
Drawing:	S????
Int. Serial:	J????
Ext. Serial:	19 ?? 00????
Class:	STD
Drawn By:	??

Sofia	
42' x 20'	
2 Bed (2DB) ES WI	
12.80m x 6.10m Nominal	
<CUSTOMER>	
Signature:	X _____
Date:	/ /